
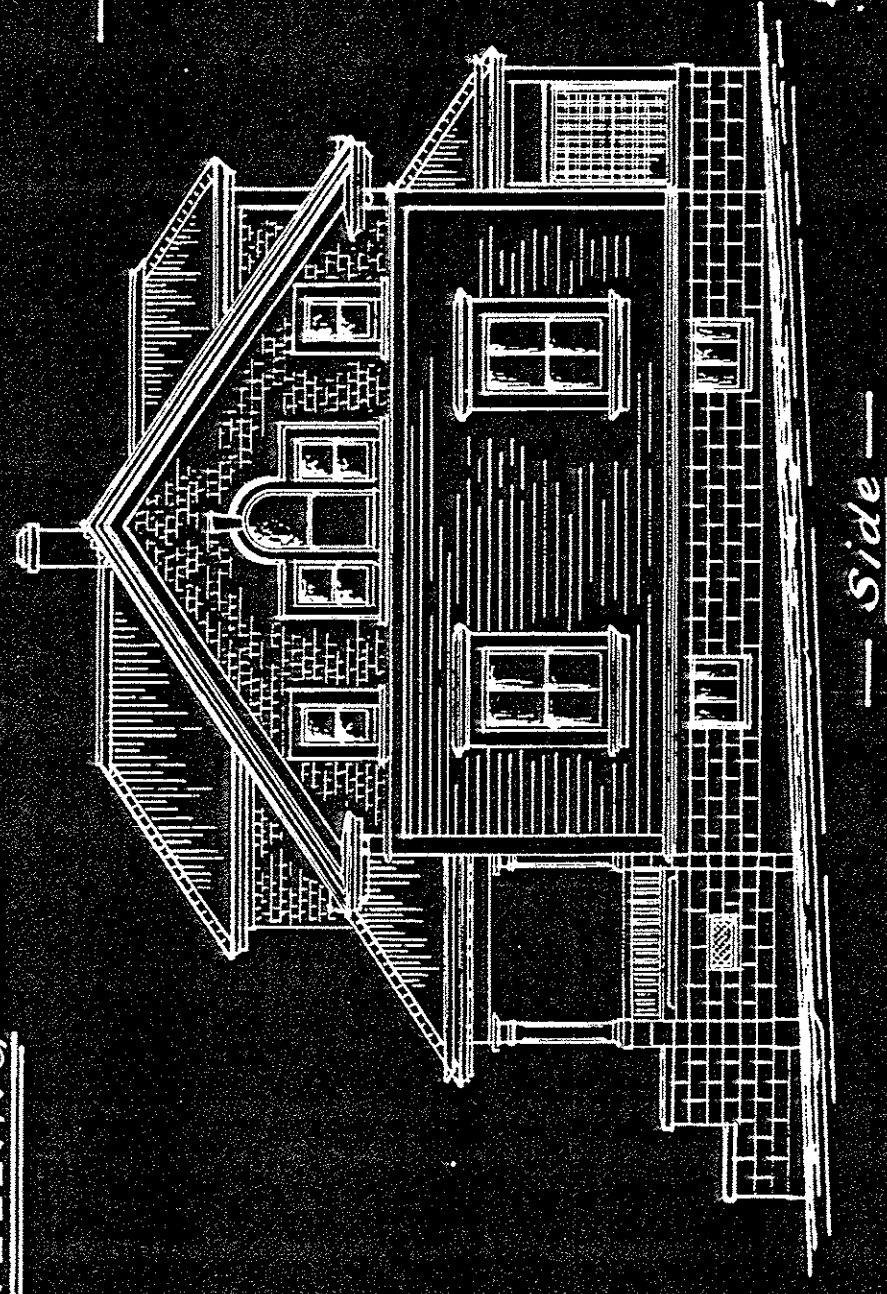


ALKI POINT, WASH., LIGHT STATION.

Plate 2

DWELLING





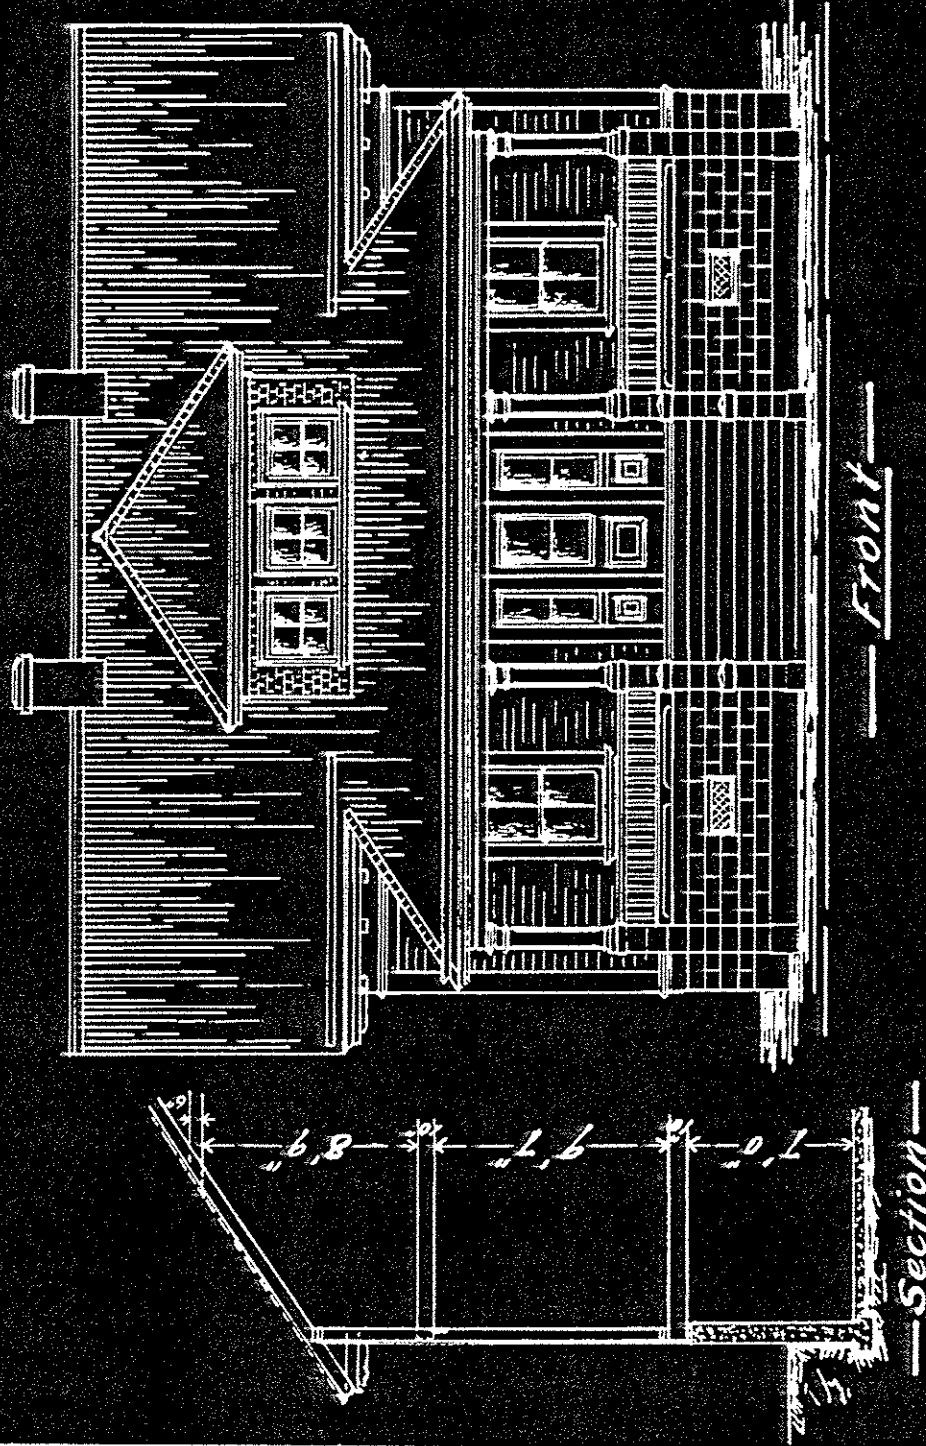


SKETCHES

PROPOSED BUILDINGS
Scale: 1/8" = 1'




C. W. Leitch, Asst. Engr., May 1911

SHOP AND STORE HOUSE

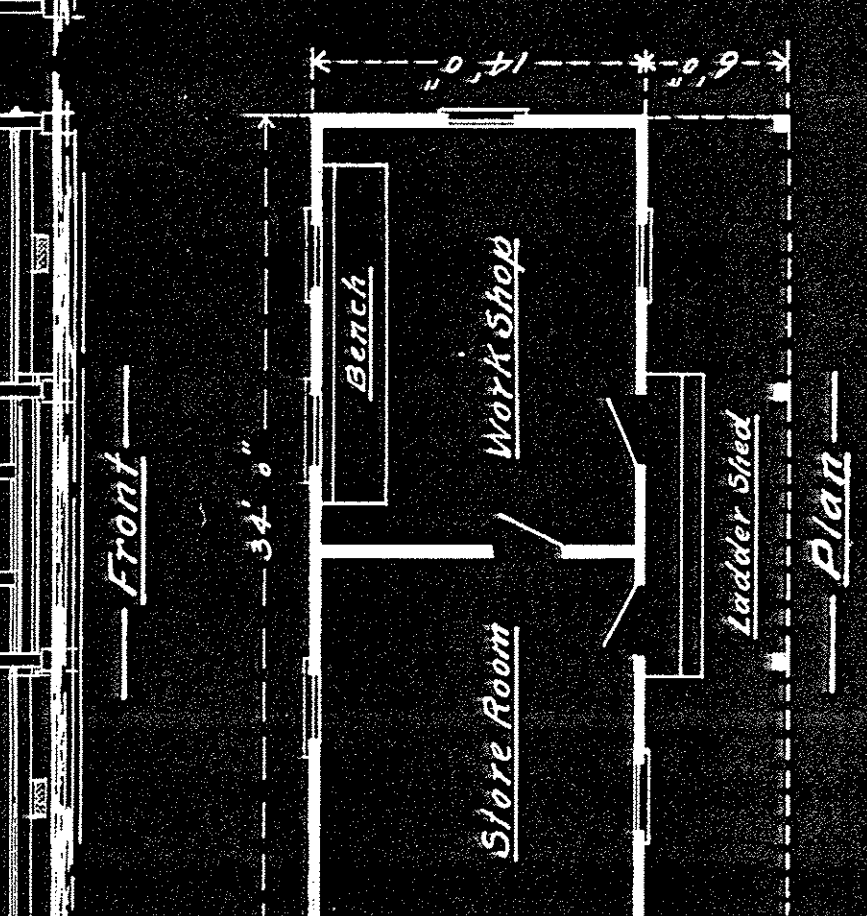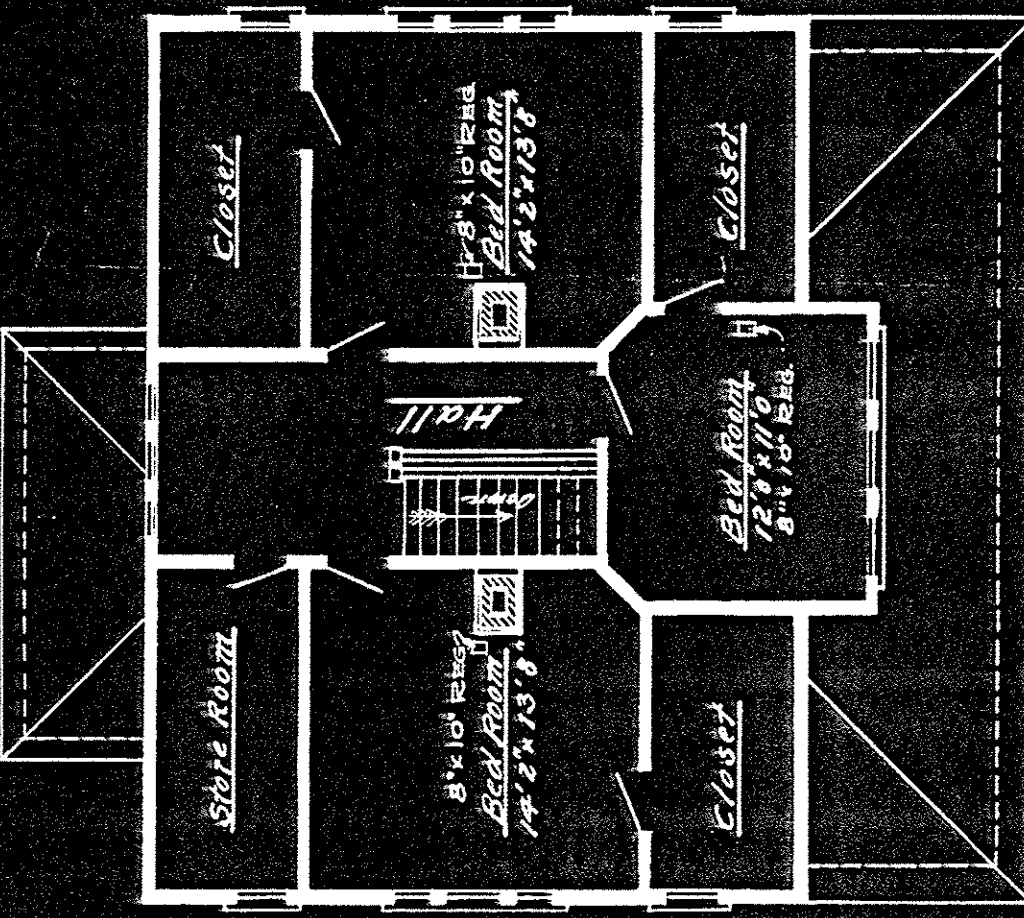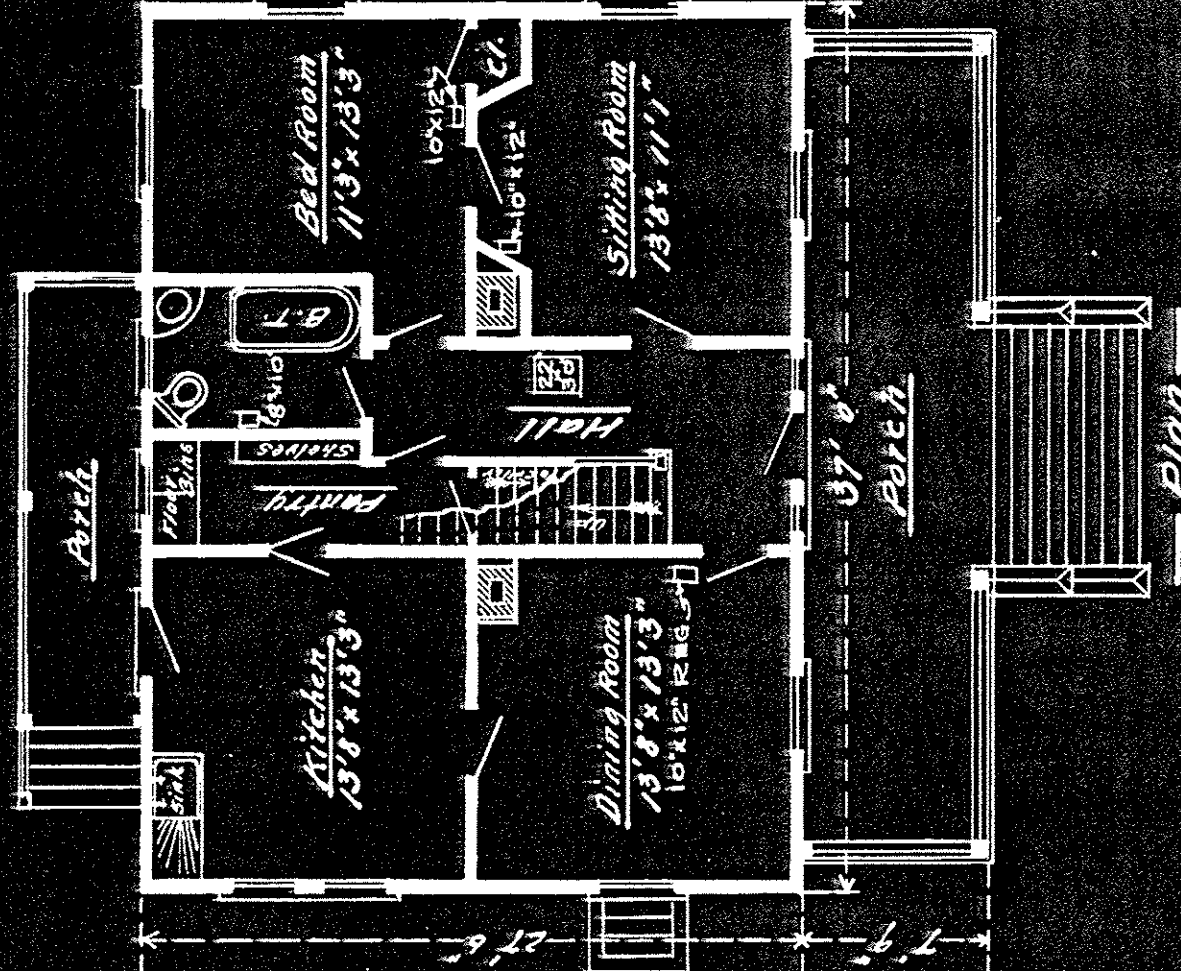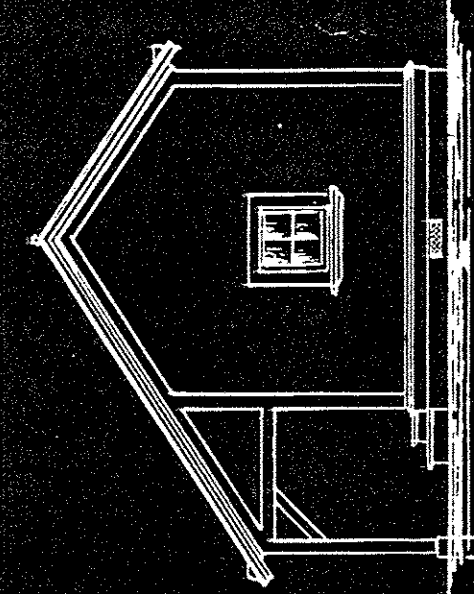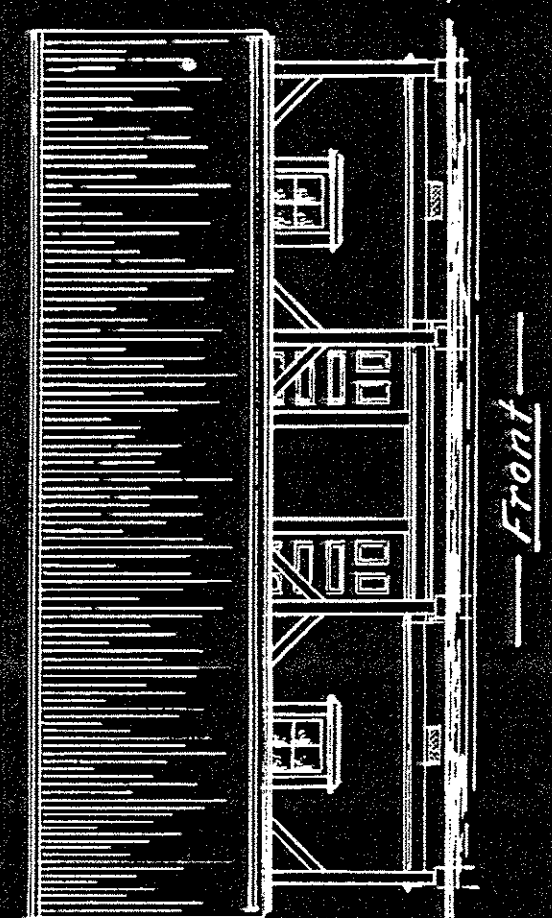

Office of 17th Light-House District
Portland, Oregon, May 31, 1911
Sent with letter of this date to the
Commissioner Bureau of Light-Houses
J. W. Leitch
Commander U.S.N.
Inspector 17th Light-House Dist.

OIL AND COAL HOUSE

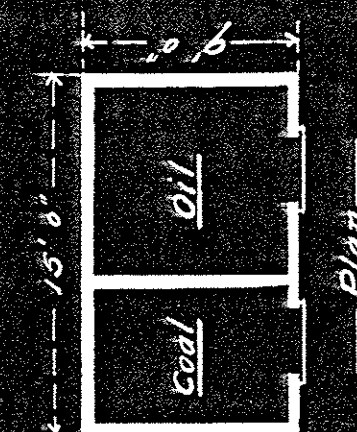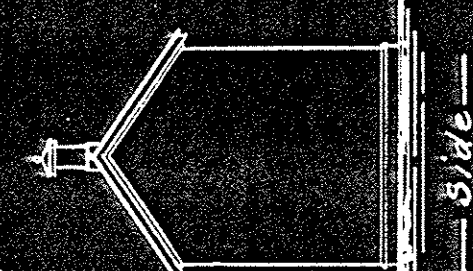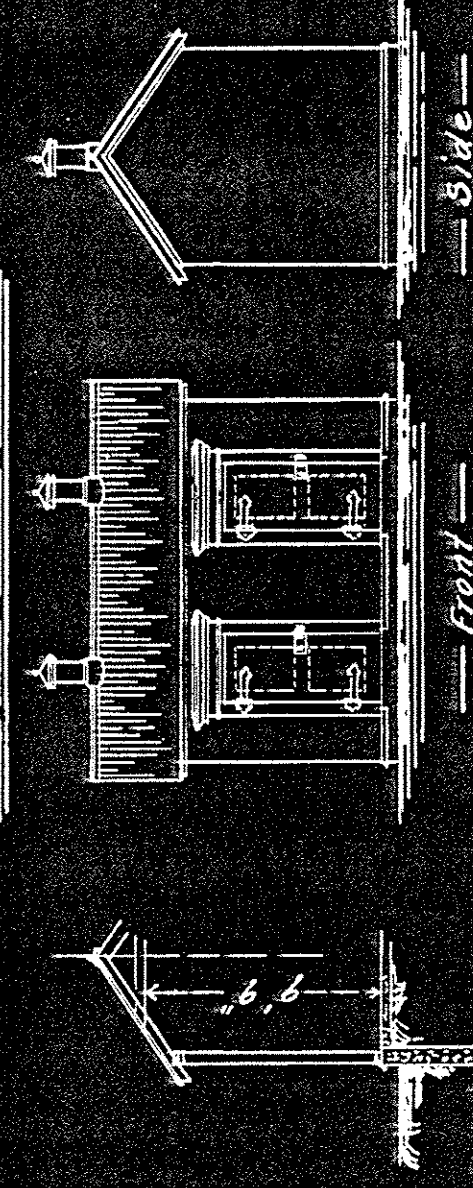

LIGHT AND FOG SIGNAL BUILDING

